




図面 1 広域見取図 (S=1/15,000)

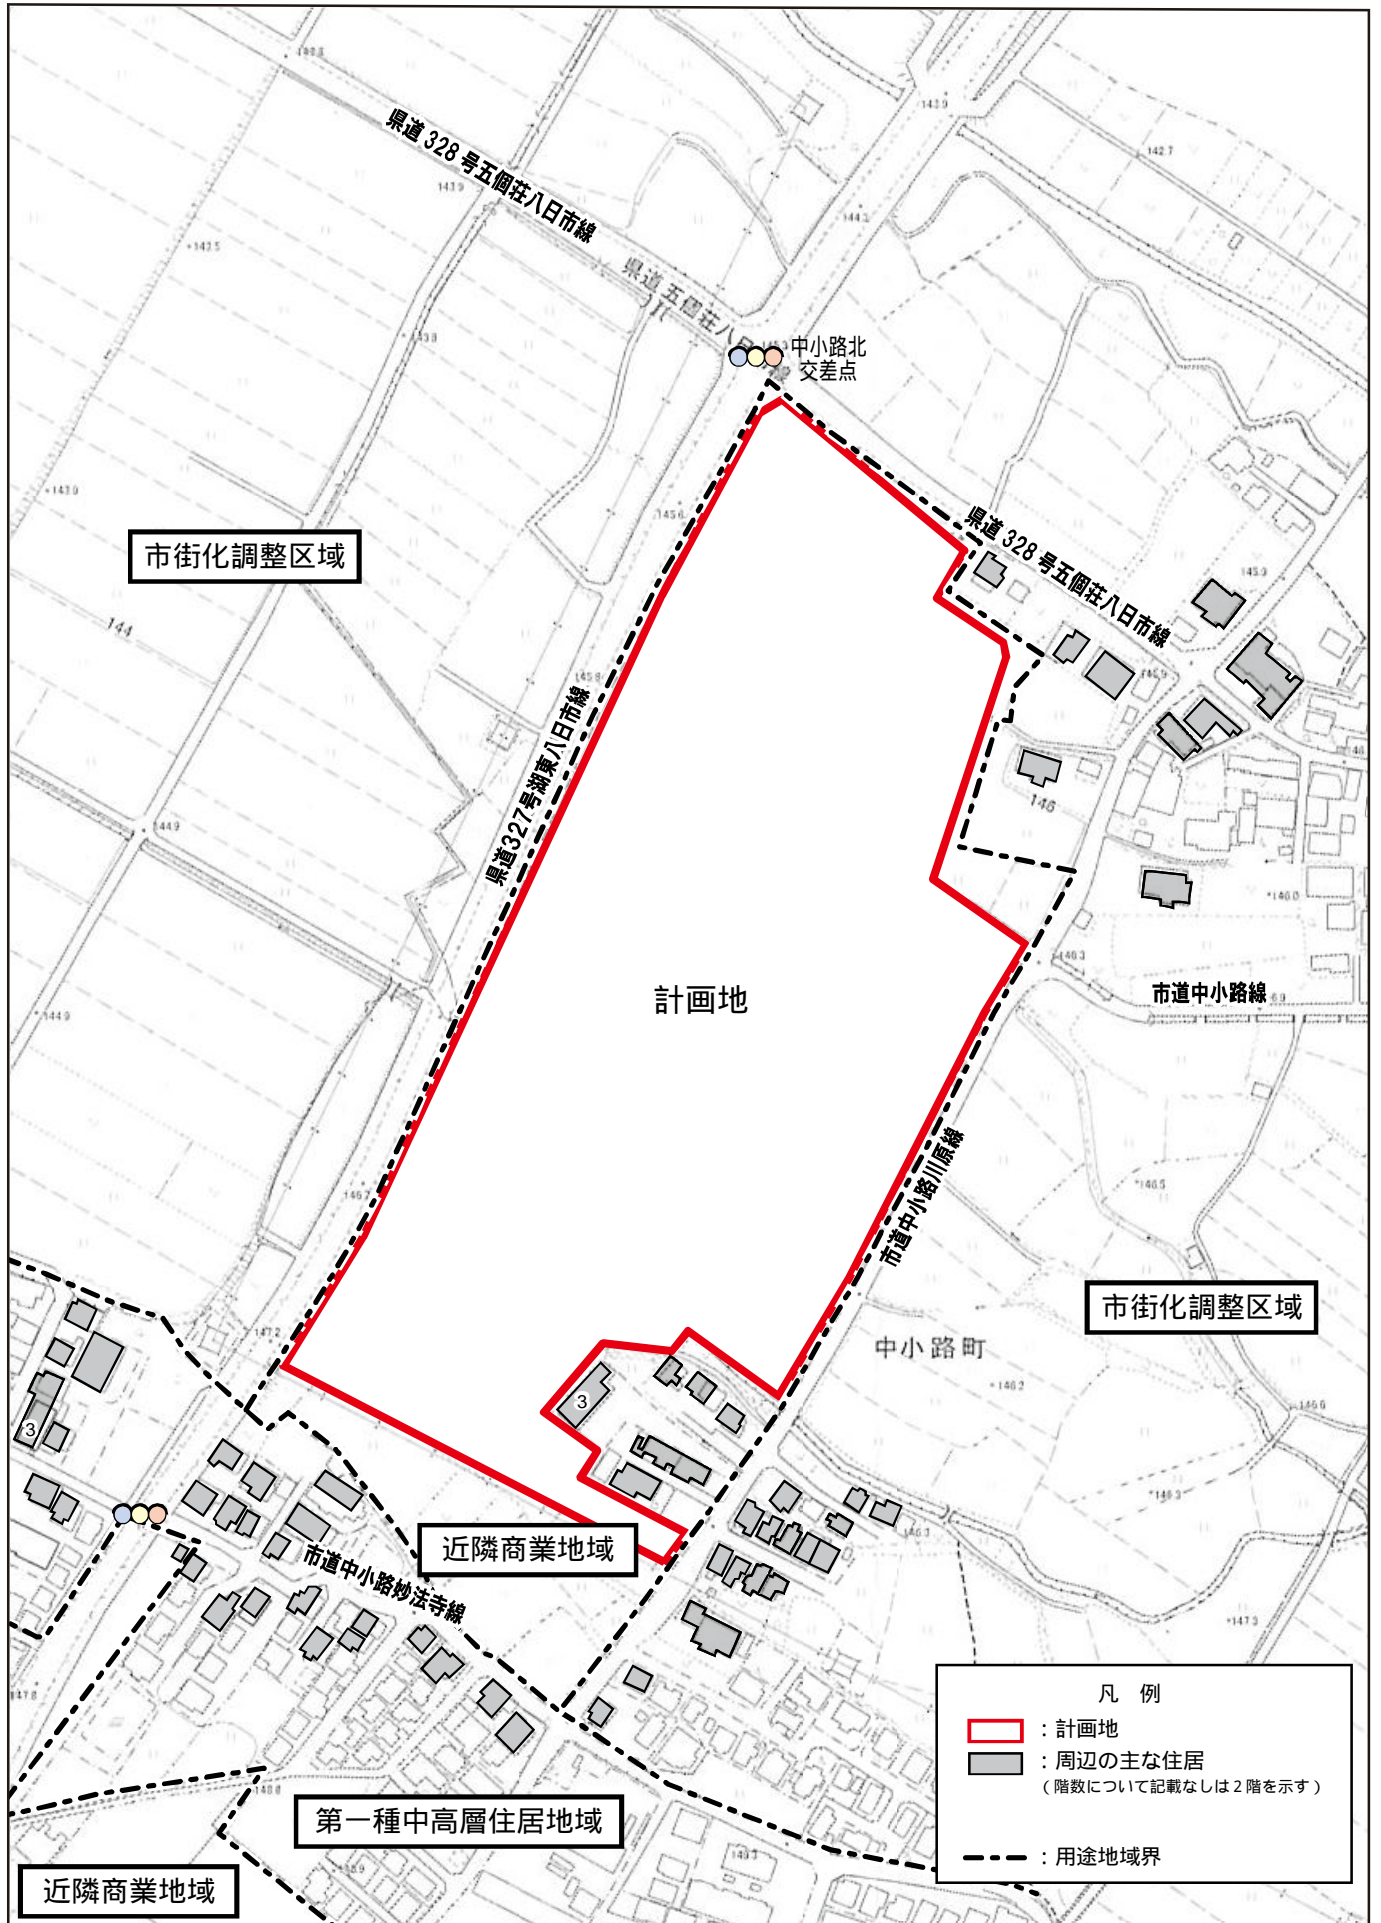

図面 2 周辺見取図 (S=1/3,000)

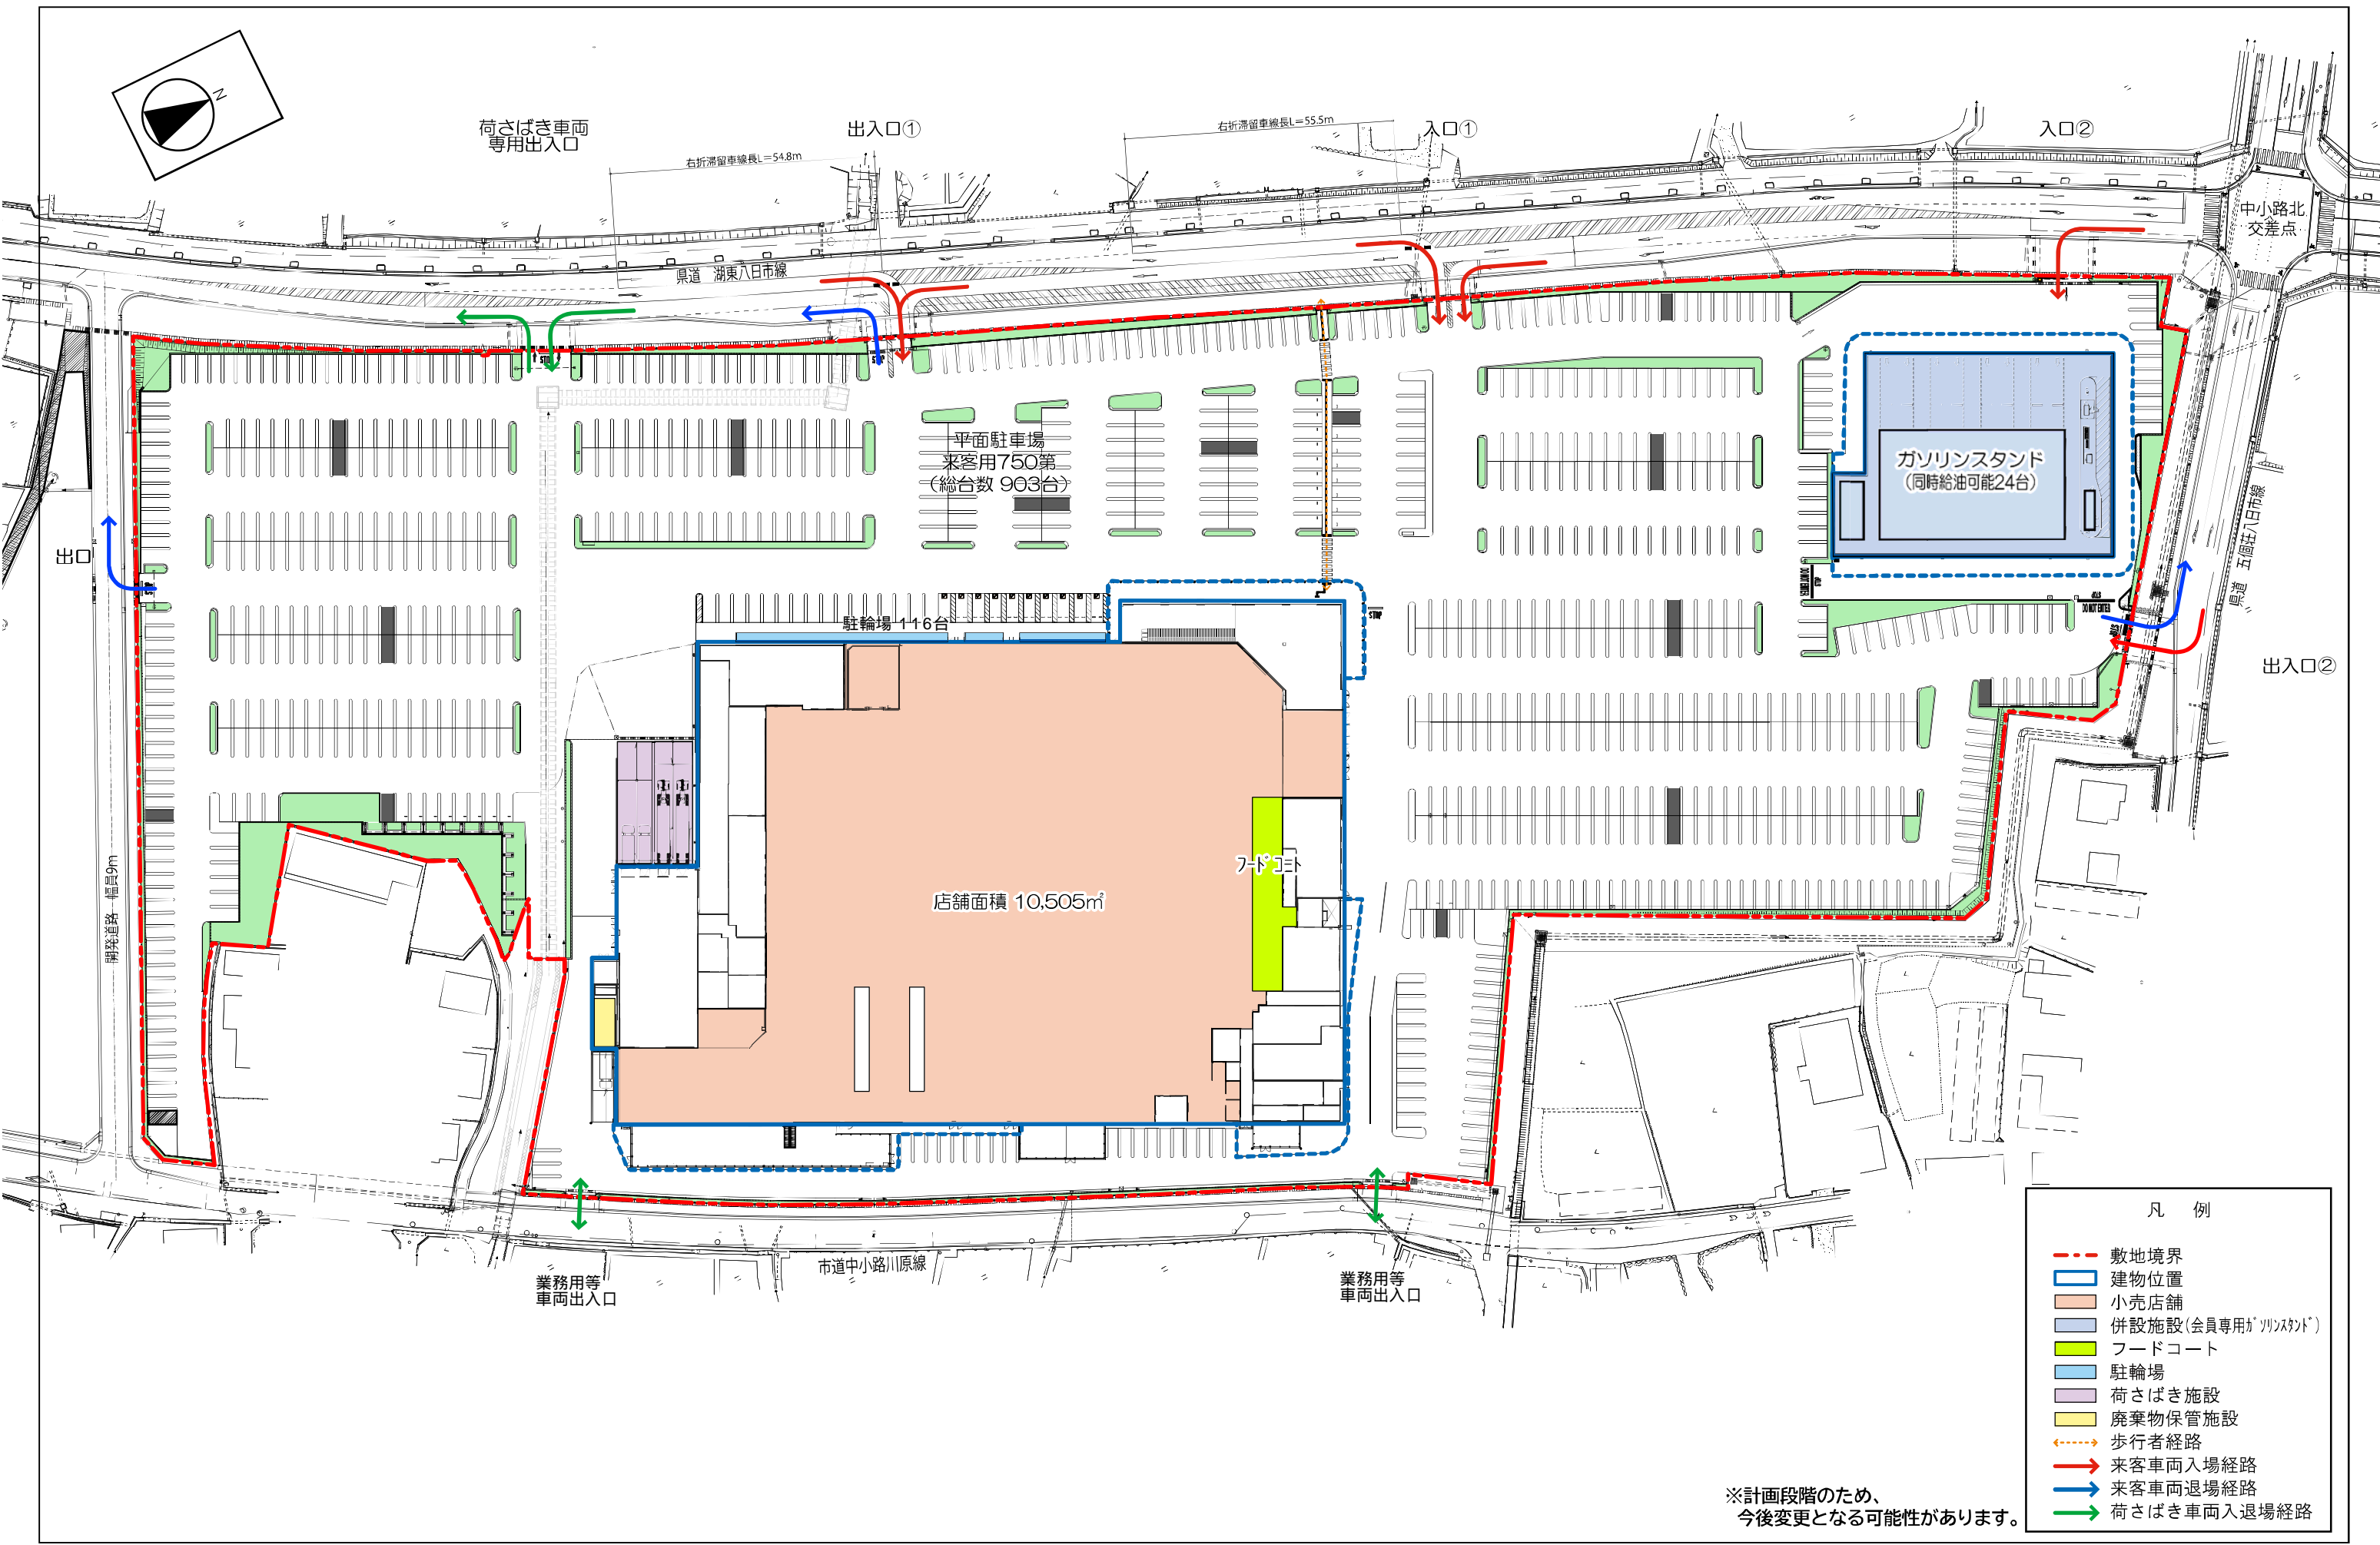

図面3 建物配置図兼1階平面図(S=1/1, 200)

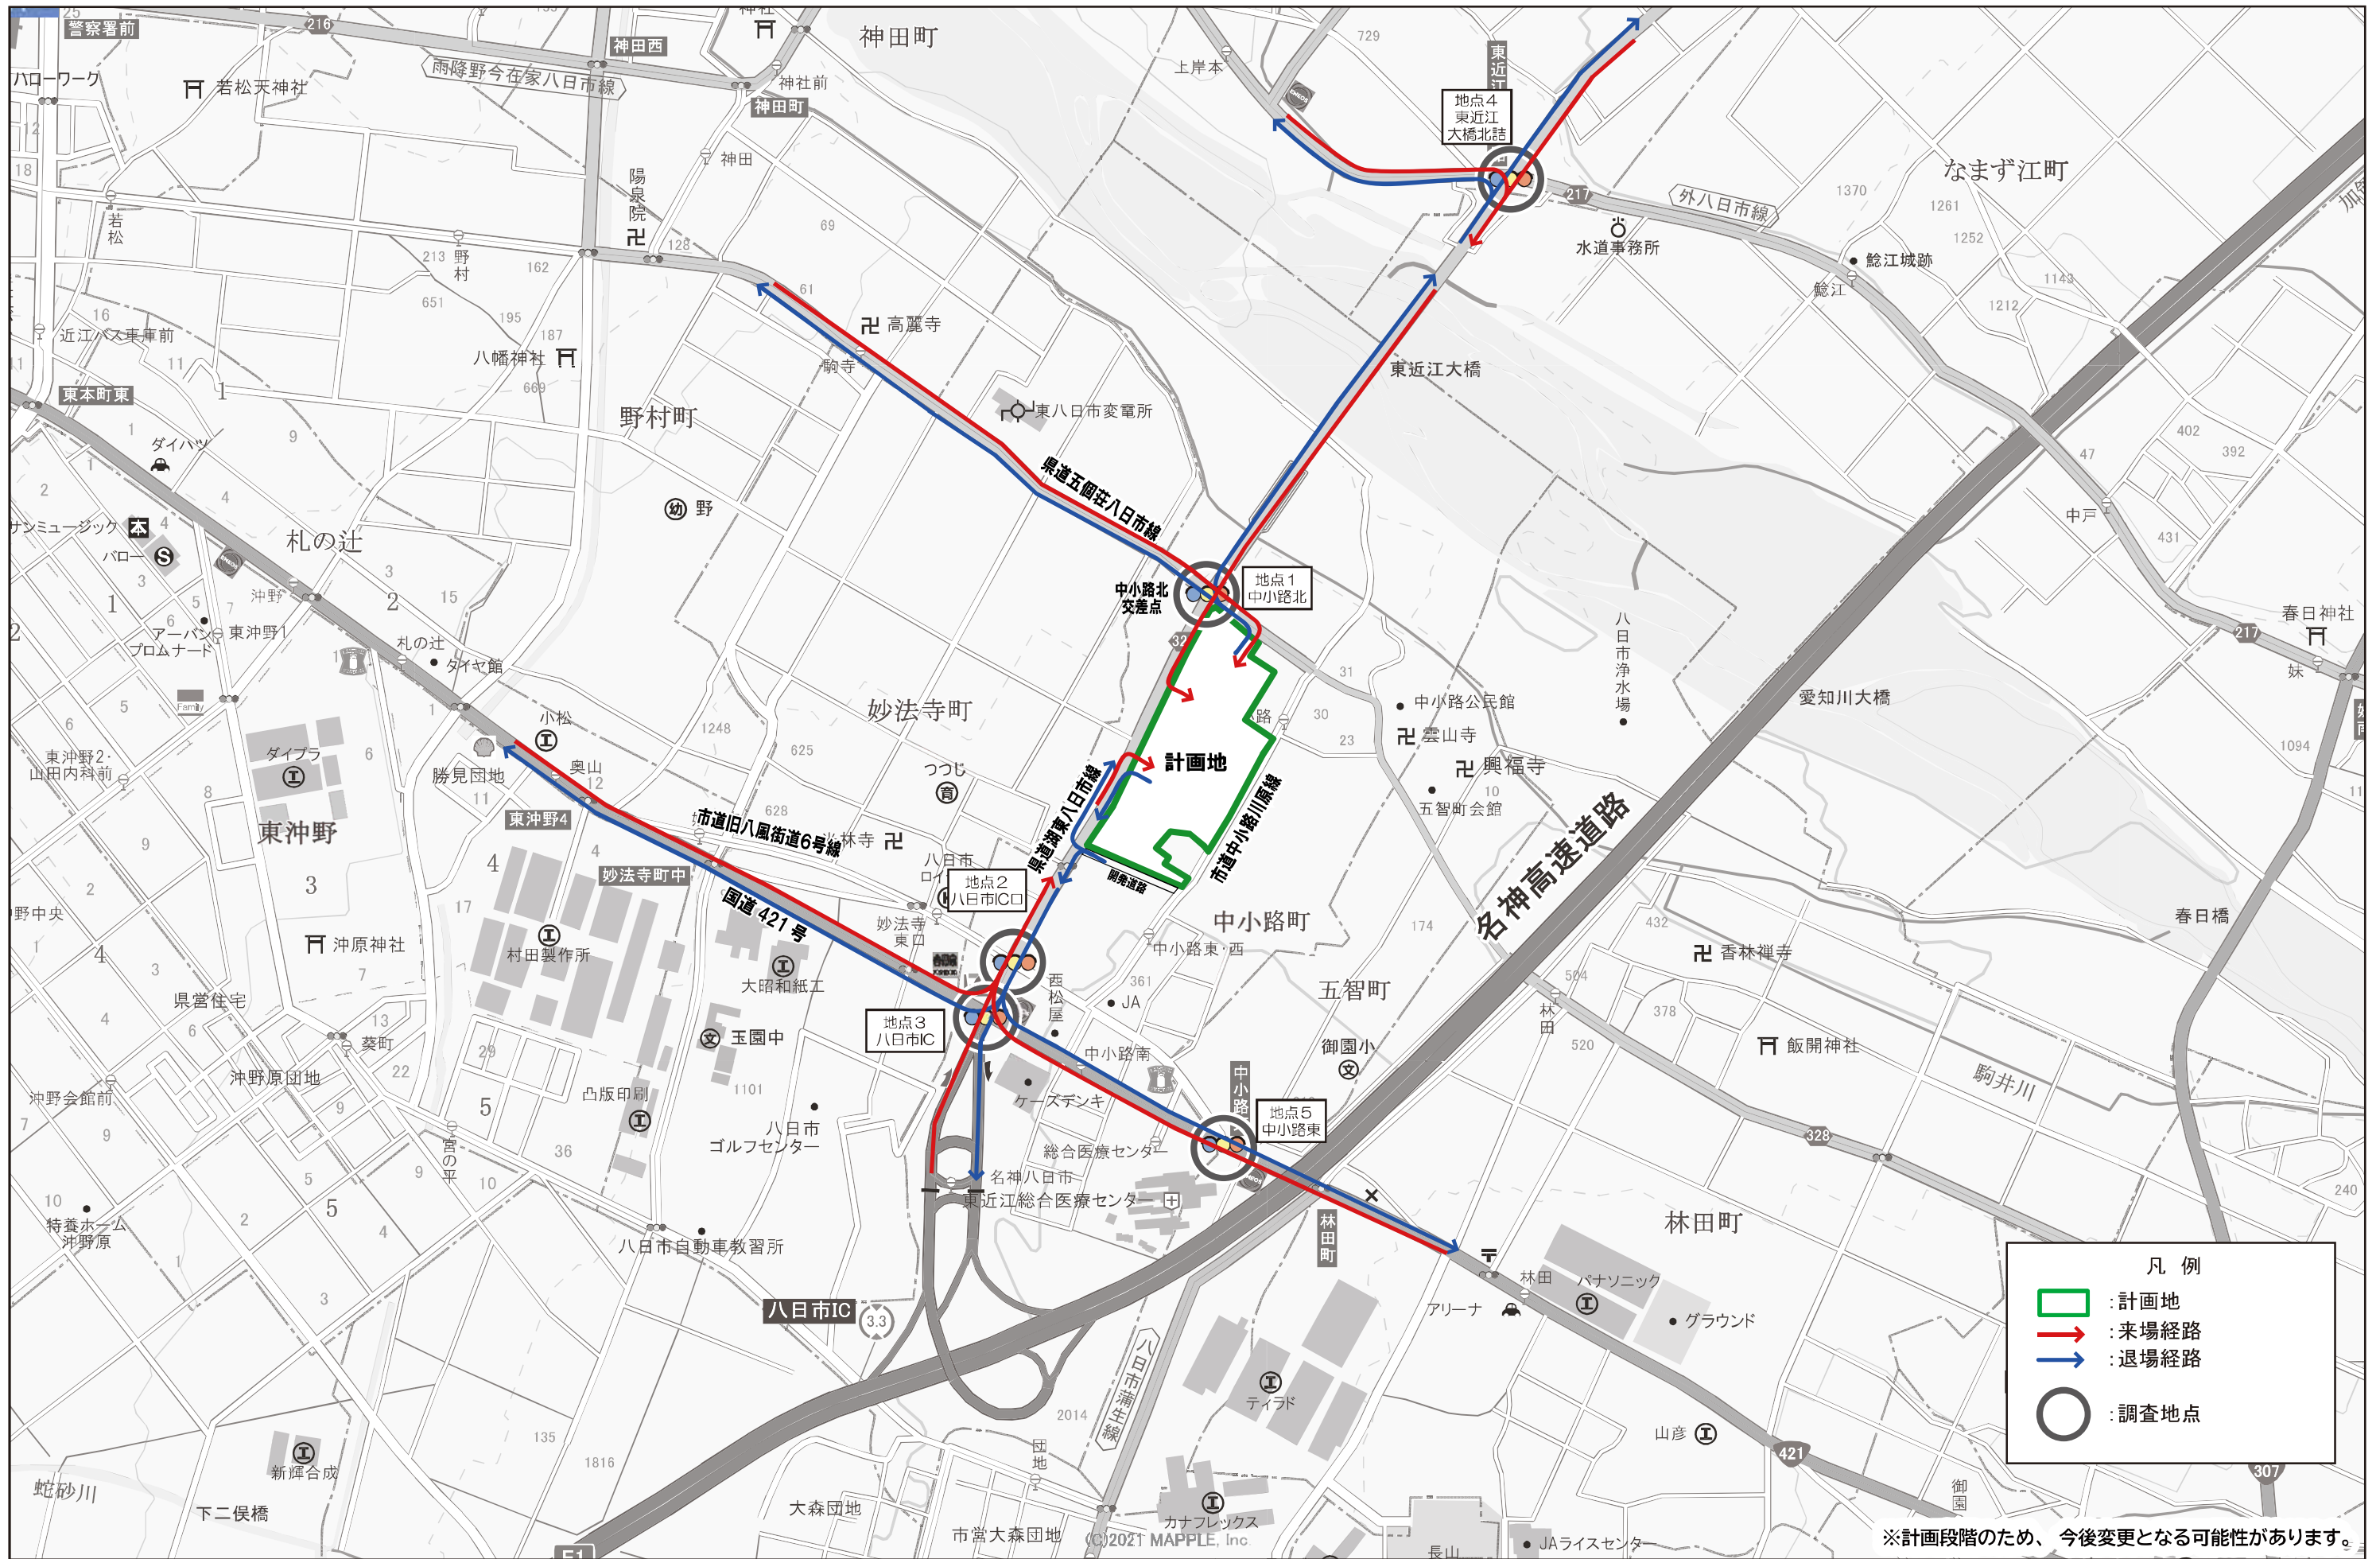

図面4 来店車両経路図 (S=1/10,000)